



HEADBOARD WALL ELEVATION

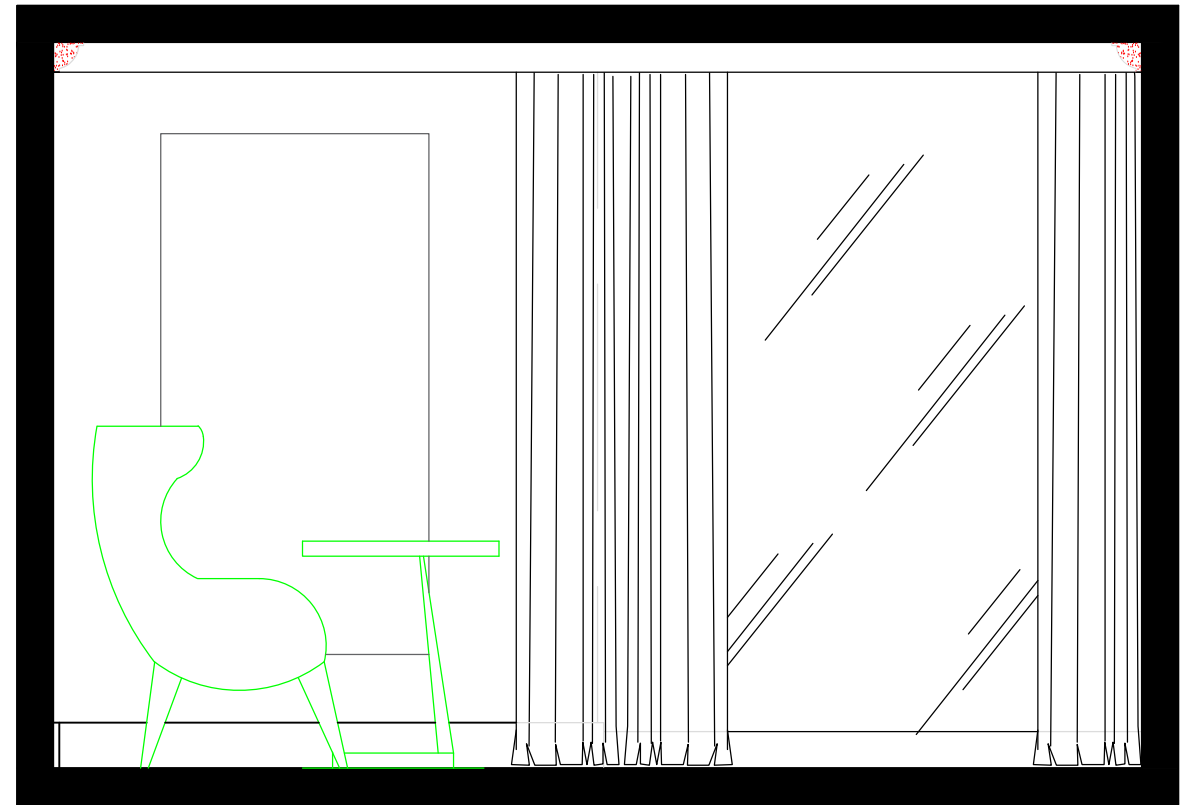

WINDOW WALL ELEVATION

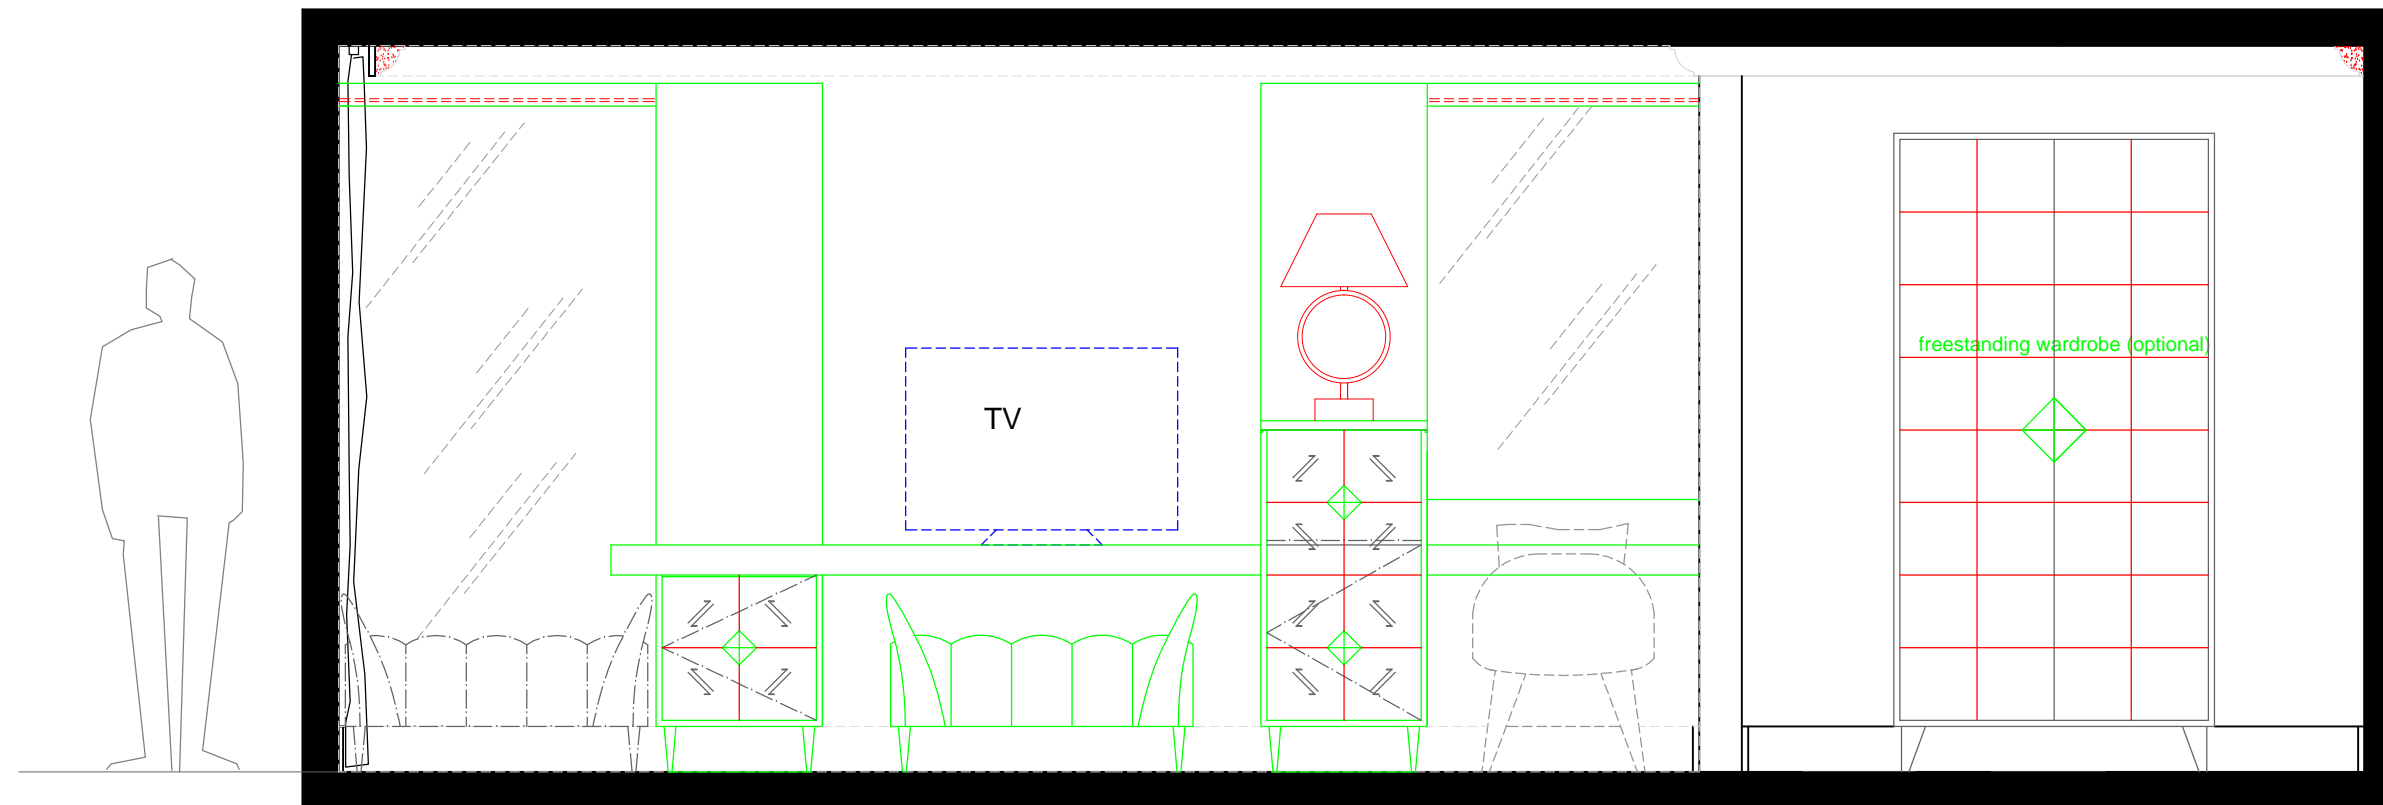


DESK/DRESSER WALL ELEVATION

REVISION	DATE	DESCRIPTION	INITIALS	REVISION	DATE	DESCRIPTION	INITIALS

IDP Interior Design
 Studios 2&3, Coomb Farm Buildings
 Balchins Lane, Westcott, Dorking, Surrey, UK. RH4 3LW
 Tel: 44 (0) 1306 875514 Fax: 44 (0) 1306 875516
 Email: info@idpdesign.com

THESE DRAWINGS AND SPECIFICATIONS ARE THE PROPERTY OF THE INTERIOR DESIGNER AND CANNOT BE REPRODUCED OR USED ON THIS, OR ANY OTHER PROJECT WITHOUT IDP'S WRITTEN CONSENT. ALL DIMENSIONS ARE SUBJECT TO VERIFICATION ON SITE. IDP WILL NOT BE RESPONSIBLE FOR & WILL NOT INCUR EXPENSES RELATING TO CHANGES MADE NECESSARY BY LOCAL BUILDING CODES, ORDINANCE OR STRUCTURAL CONDITIONS.

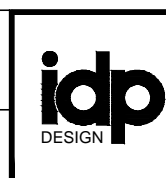

PROJECT
Room Sets

TITLE
XEKI Range Elevations

JOB NO. IDP-208
 DRAWN BY MK
 DATE 2018
 SCALE 1:25

JOB NO.	DRAWING NUMBER
IDP-208	XTC-002